
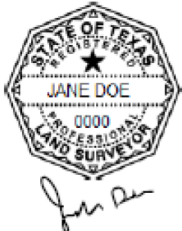


SAMPLE VISITABILITY WAIVER REQUEST - R320.7.1.2

SLOPE > 10% (MORE THAN 2 DWELLING UNITS)

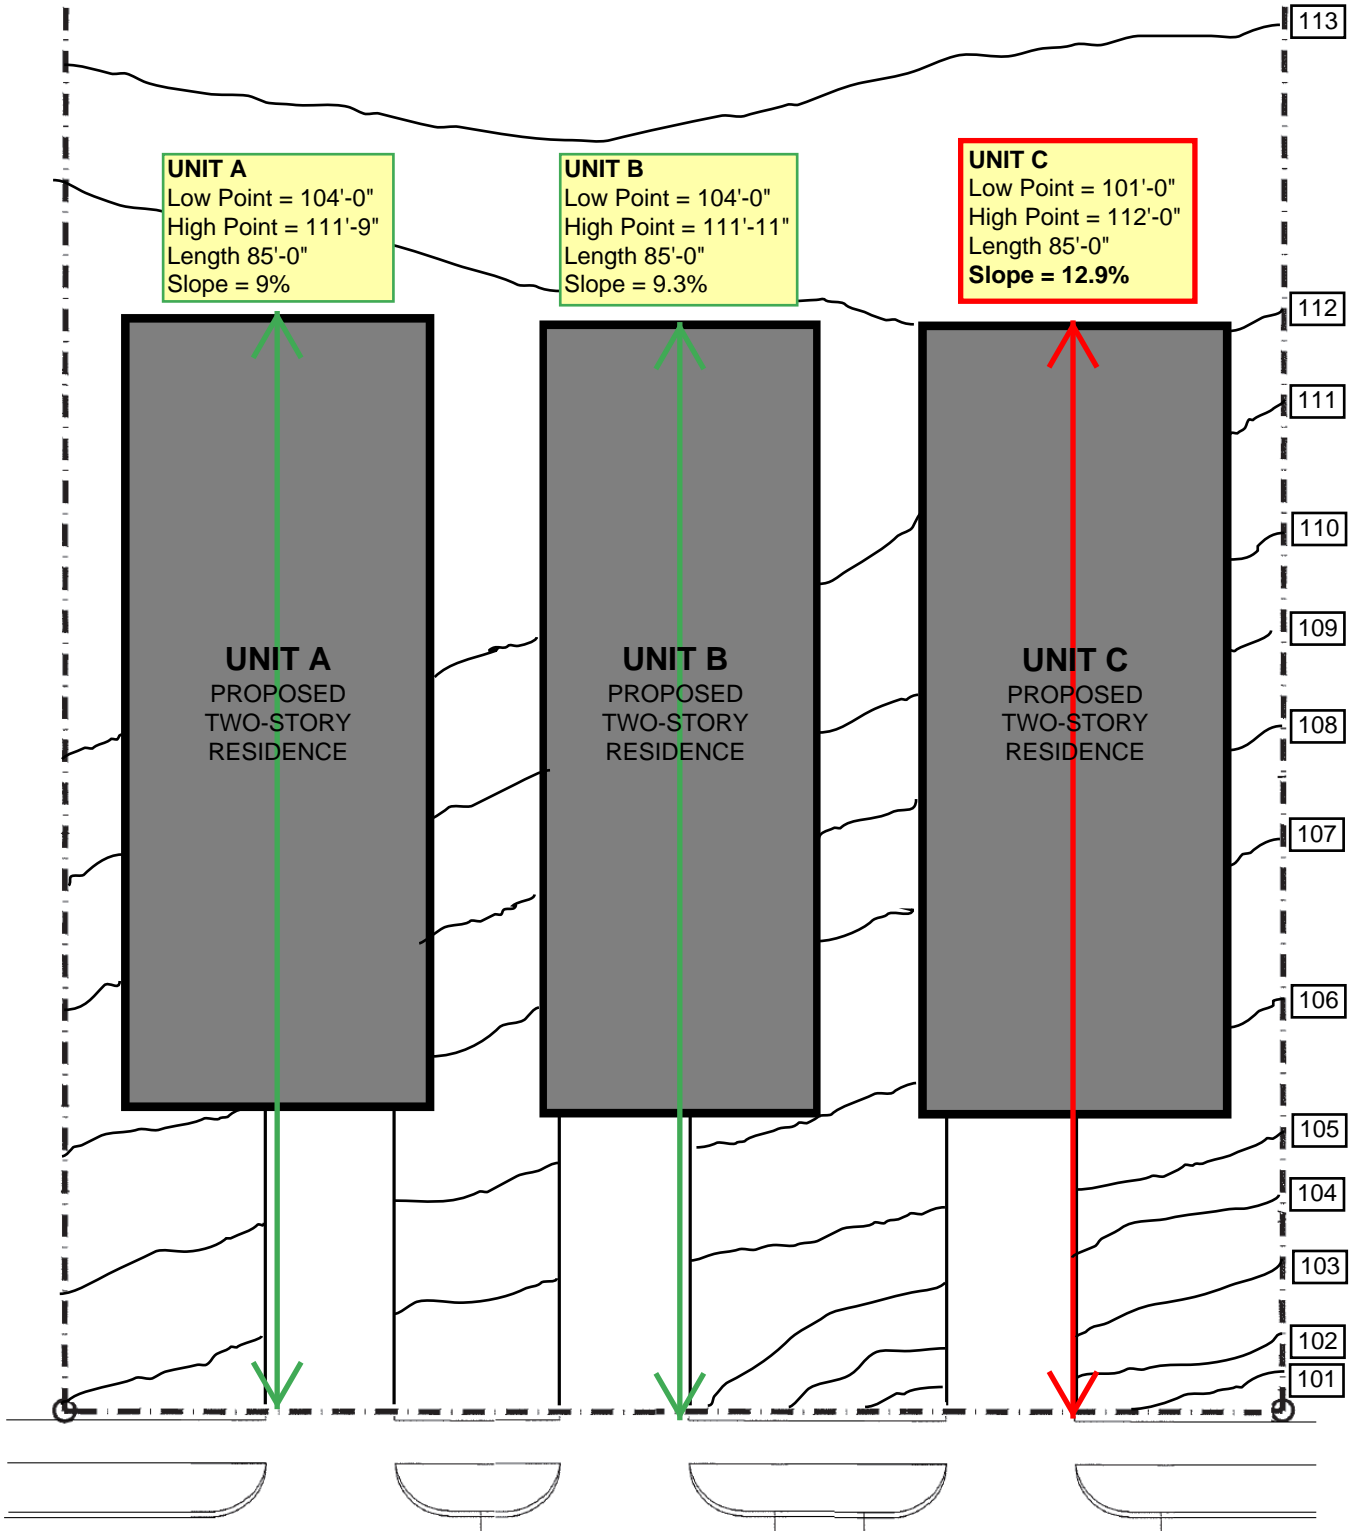


Jane Doe

SURVEY DATE: 07-01-2015
SCALE: 1" = 40'

I, John Doe, request a waiver for **UNIT C** for the exterior visitable route in compliance with R320.7.1.2 due to slope of lot between highest point at rear of structure and lowest point at property line exceeding 10%.



John H. Doe 07.01.2015

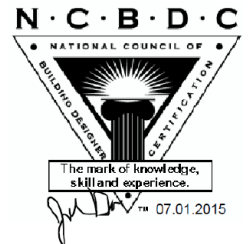

The mark of knowledge, skill and experience.

John Doe 07.01.2015